




# Beckhampton

NOTES: Based upon survey maps with the permission of the controller of Her Majesty's stationery office. © Crown Copyright.  
 1. (c) Crown Copyright. All rights reserved. 2018. License number 0100031673  
 2. All traffic management to comply with Chapter 8 or Safety at Street Works and Road Works (A code of Practice).

BILL OF QUANTITIES:


SITE DETAILS:

	WORK AREA	SPEED LIMIT: 30mph
	SAFETY ZONE	RUNNING LANE: 3.0-3.5m
	PEDESTRIAN BARRIER	

A	FIRST ISSUE FOR APPROVAL	NH	09/09/20
REV	DESCRIPTION OF REVISION	BY	DATE




Shift Traffic Events Ltd  
 First Floor  
 Alliance House  
 Brigg Road  
 Scunthorpe  
 DN16 1BB  
 T: 01652 656291

CLIENT:  
**LANES GROUP**

TRAFFIC MANAGEMENT:  
**Road Closure Diversion**

SITE LOCATION:  
**Beckhampton  
 Marlborough  
 SN8 1QJ**



Co-ordinates: Latitude - Longitude: 51.418005, -1.875088		CLIENT REF: 001119PHKQ
DRAWN BY / DATE	CHECKED BY / DATE	APPROVED BY / DATE
NH / 09/09/20		
SCALE @ A3: NTS	DRAWING NUMBER: NH1442	

**Diversion**  
↑  
**ROAD AHEAD CLOSED**

**Diverted traffic** →

**Diverted traffic** ←

**Diverted traffic** →

**Diverted traffic** ←

**Diversion** →

**Diversion ENDS**

**ROAD CLOSED**

**Diversion** ←

**Diversion ENDS**


**ROAD CLOSED ACCESS ONLY**

**ROAD AHEAD CLOSED Access Only**

**ROAD CLOSED**

**ROAD CLOSED**

See Detailed Drawing

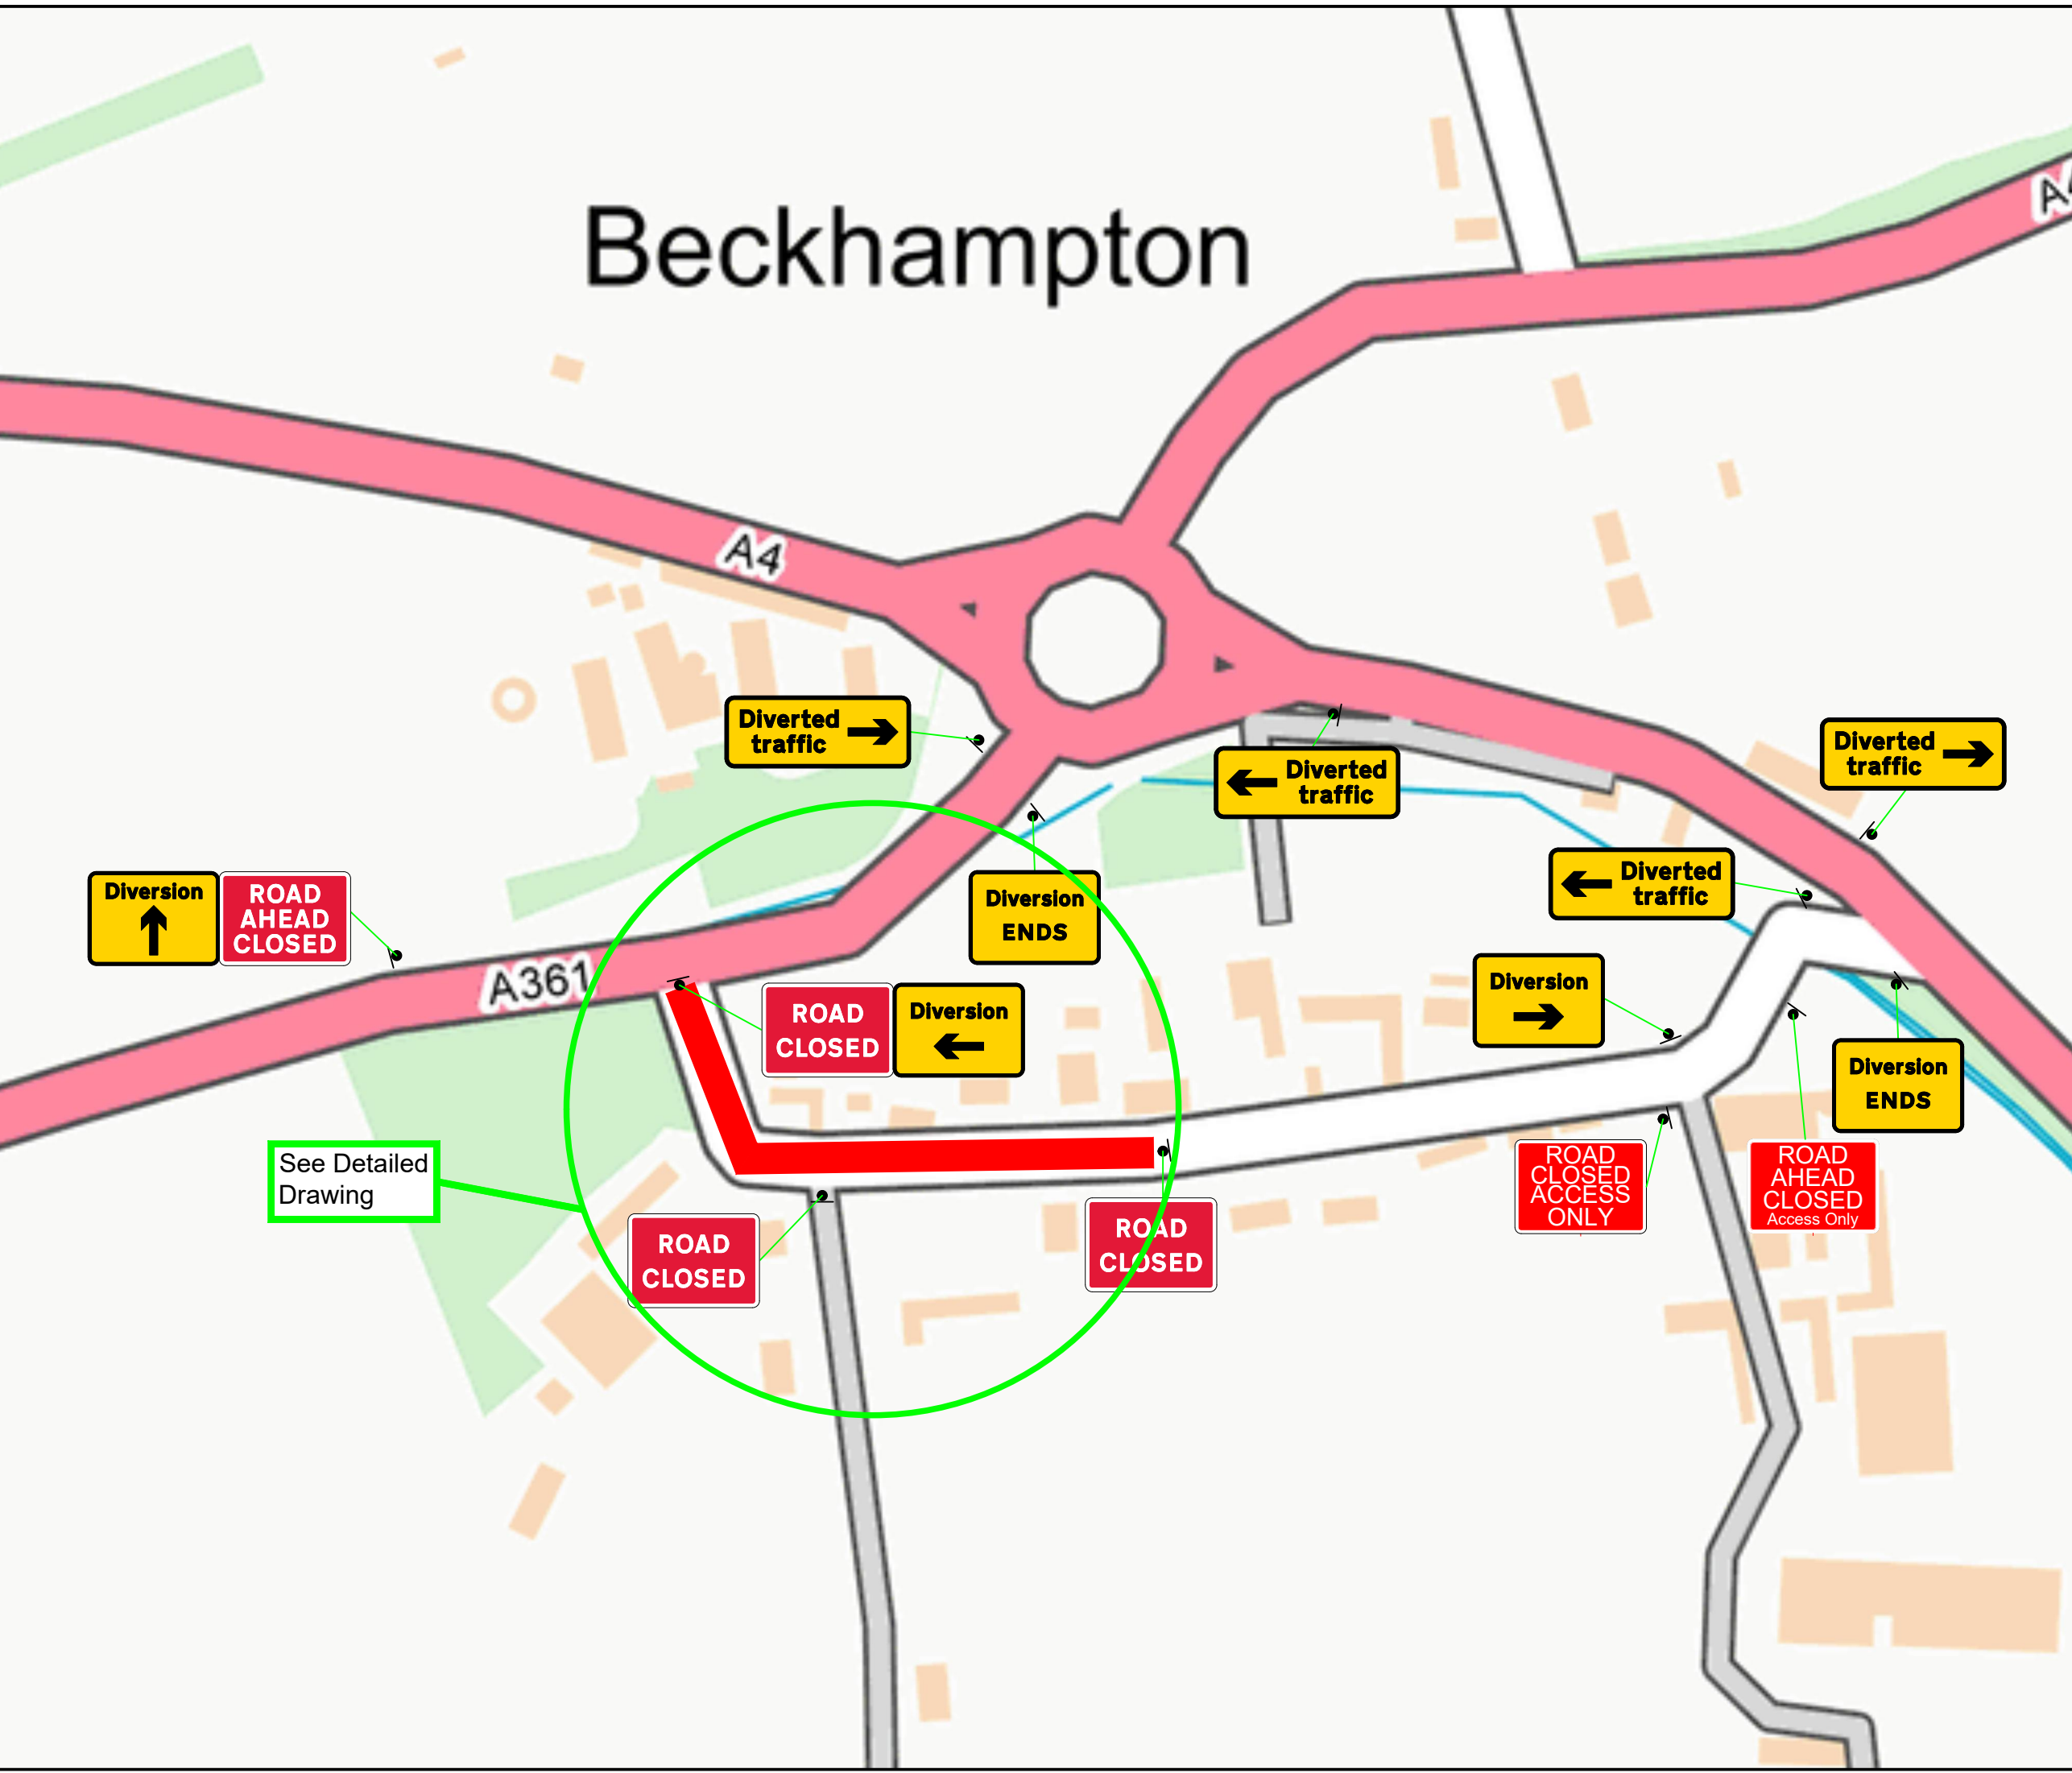





NOTES: Based upon survey maps with the permission of the controller of Her Majesty's stationery office. © Crown Copyright.

1. (c) Crown Copyright. All rights reserved. 2018. License number 0100031673

2. All traffic management to comply with Chapter 8 or Safety at Street Works and Road Works (A code of Practice).

BILL OF QUANTITIES:

SITE DETAILS:

-  WORK AREA SPEED LIMIT: 30mph
-  SAFETY ZONE RUNNING LANE: 3.0-3.5m
-  PEDESTRIAN BARRIER
-  CLOSURE AREA

A	FIRST ISSUE FOR APPROVAL	NH	09/09/20
REV	DESCRIPTION OF REVISION	BY	DATE




Shift Traffic Events Ltd  
First Floor  
Alliance House  
Brigg Road  
Scunthorpe  
DN16 1BB  
T: 01652 656291

CLIENT:  
**LANES GROUP**

TRAFFIC MANAGEMENT:  
**Detailed Drawing**

SITE LOCATION:  
**Beckhampton  
Marlborough  
SN8 1QJ**



Co-ordinates: Latitude - Longitude: 51.418005, -1.875088		CLIENT REF: 001119PHKQ
DRAWN BY / DATE	CHECKED BY / DATE	APPROVED BY / DATE
NH / 09/09/20		
SCALE @ A3: NTS	DRAWING NUMBER: NH1443	

